


ΚΑΤΟΨΗ ΔΩΜΑΤΟΣ
ΣΕ ΔΙΩΡΟΦΟ ΚΤΙΡΙΟ κλ. 1:50

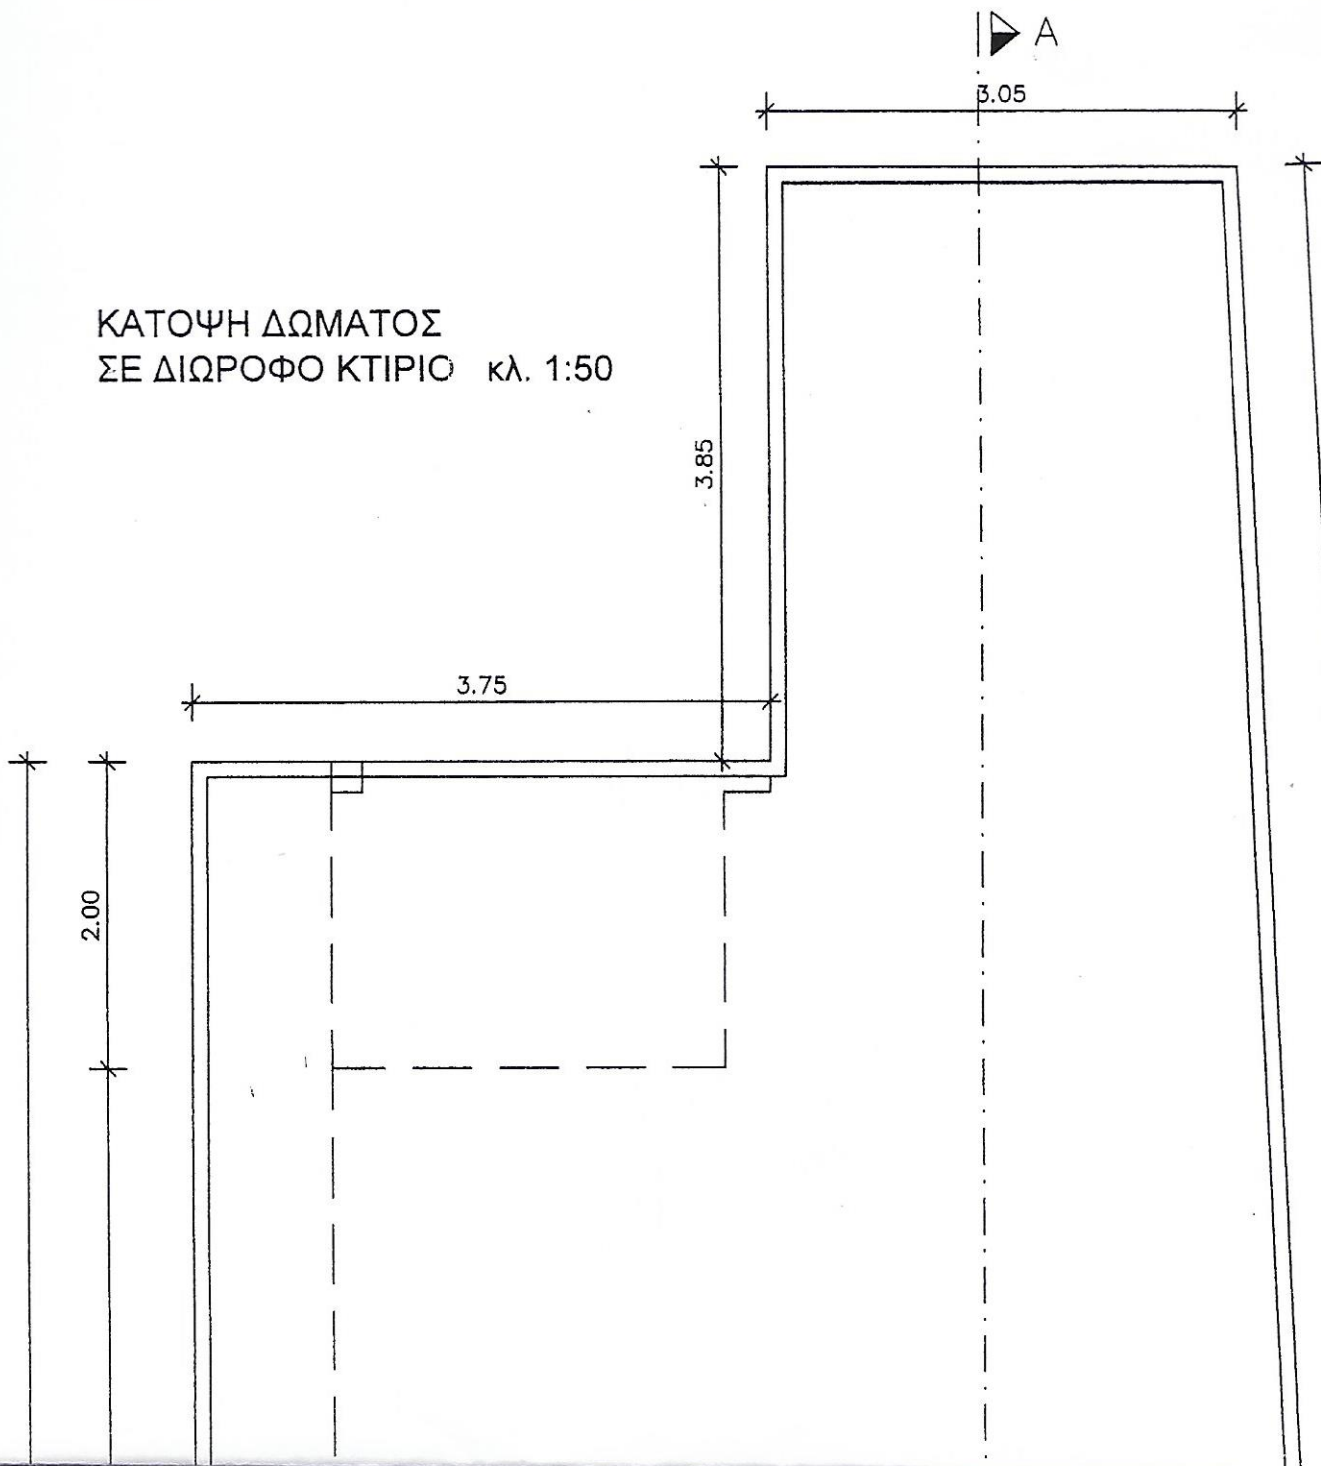

+6.45

12.45

9.15

B

B

1.30

1.30

0.90

6.55

7.45

A

